

ELASTOMETRIC
COATING

18" KAIDISEN SLATE

KAIDISEN MORTAR

KAIDISEN CLIP

"WEATHER"


CAVITY VENT
1/100SF TYP.

CONT. UNDERLAYMENT

1" x 2" HORZ. BATTENS
@ 9" O.C.

1" x 2" VERT. BATTENS
@ 16" O.C.

KAIDISEN PRECAST
STARTER COURSE

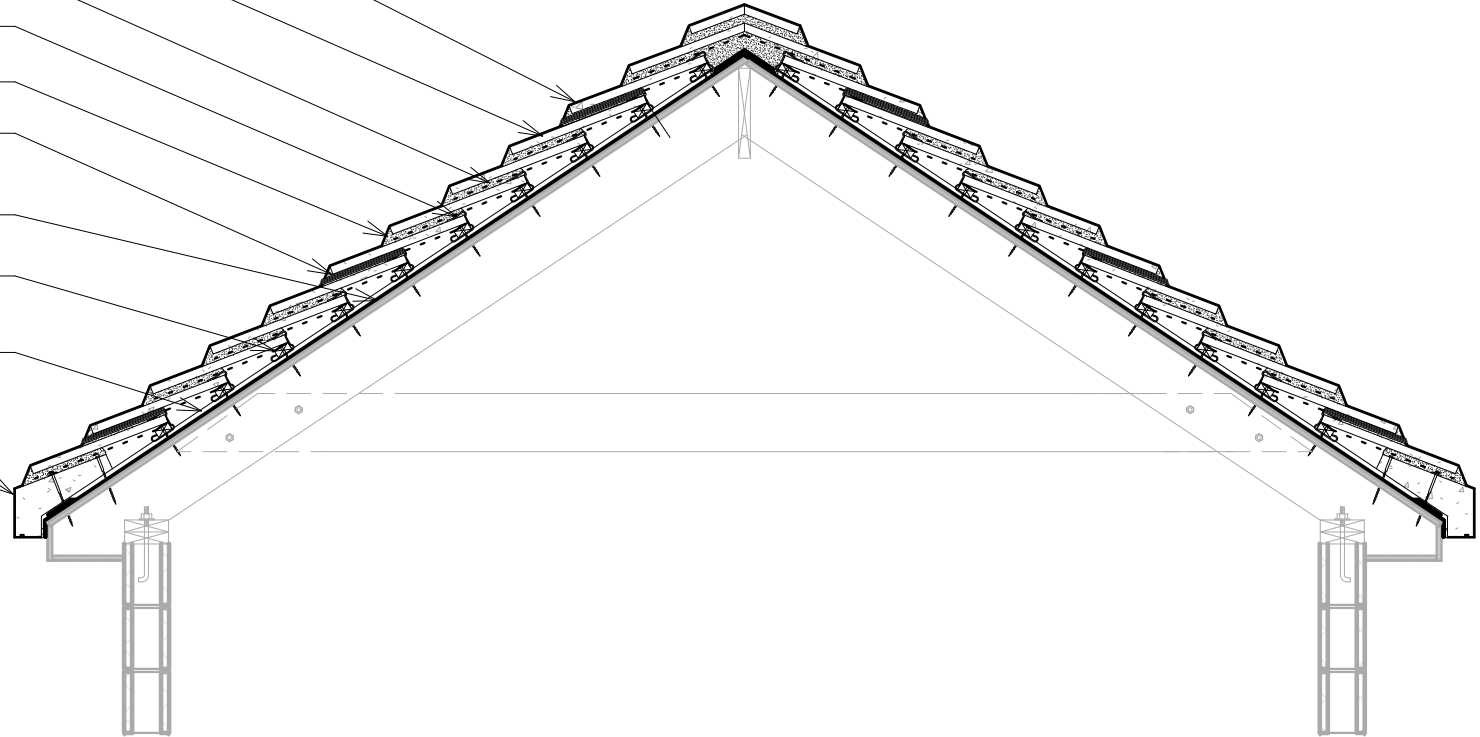

kaidisen

33054 Sunny Park Circle
Fernandina Beach, FL 32034 - 8199
904 - 425 - 5707

**GENERAL ASSEMBLY
DRAWING**

Date: March 9, 2009

Scale: 1/2" = 1'-0"

D1.0